



PROPOSED FRONT ELEVATION

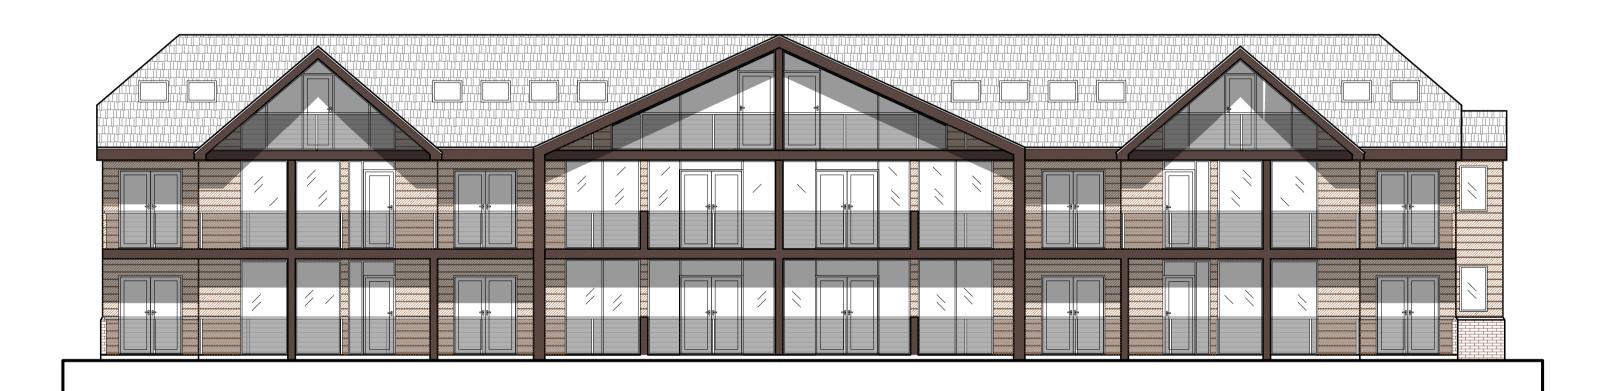


0M 2M 4M 6M 8M 10M

PROPOSED REAR ELEVATION

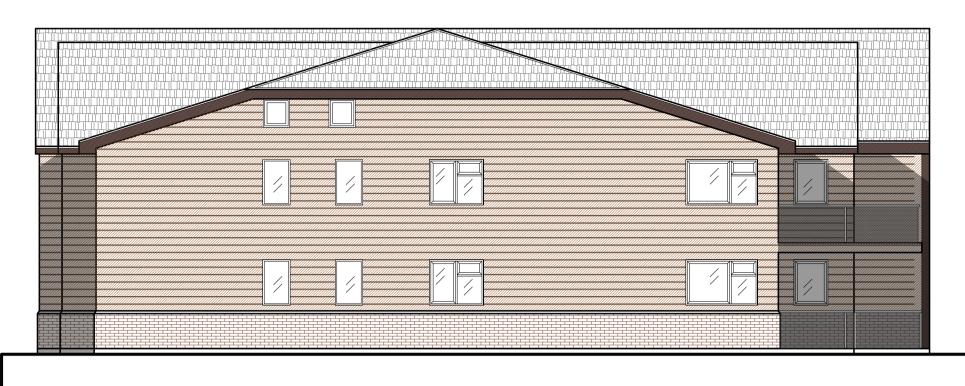

PROPOSED SIDE ELEVATION

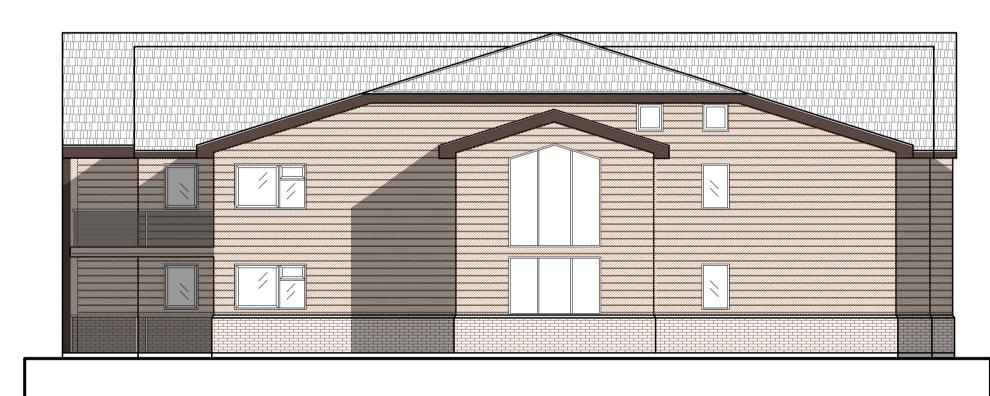

PROPOSED SIDE ELEVATION